



Caisa's groundplan

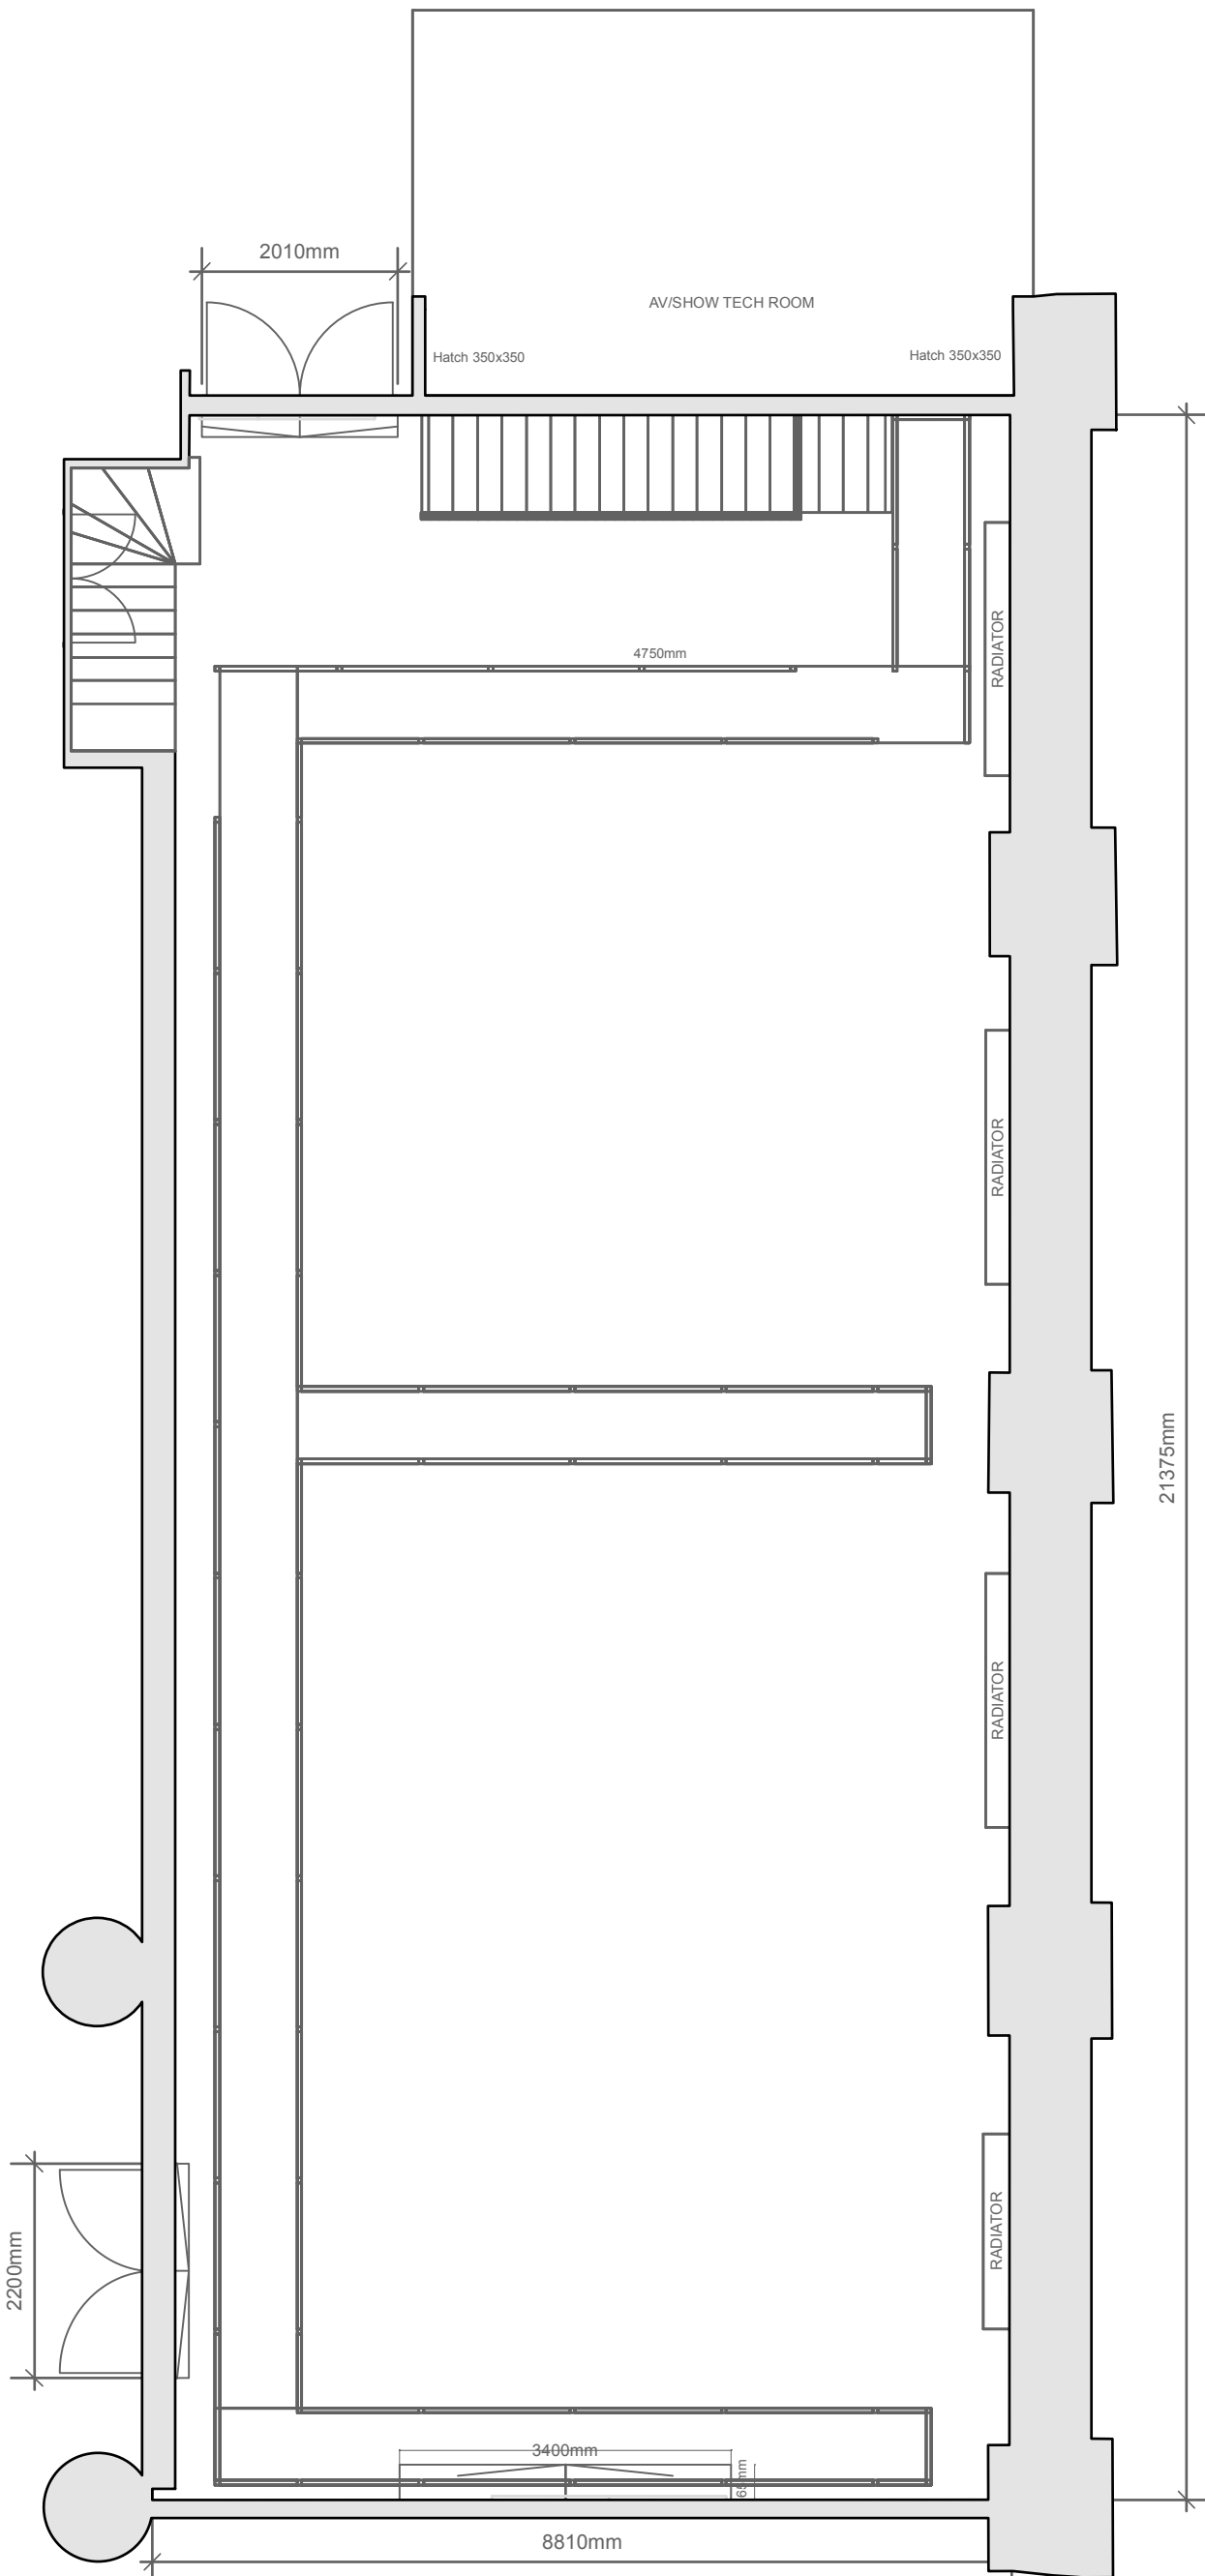

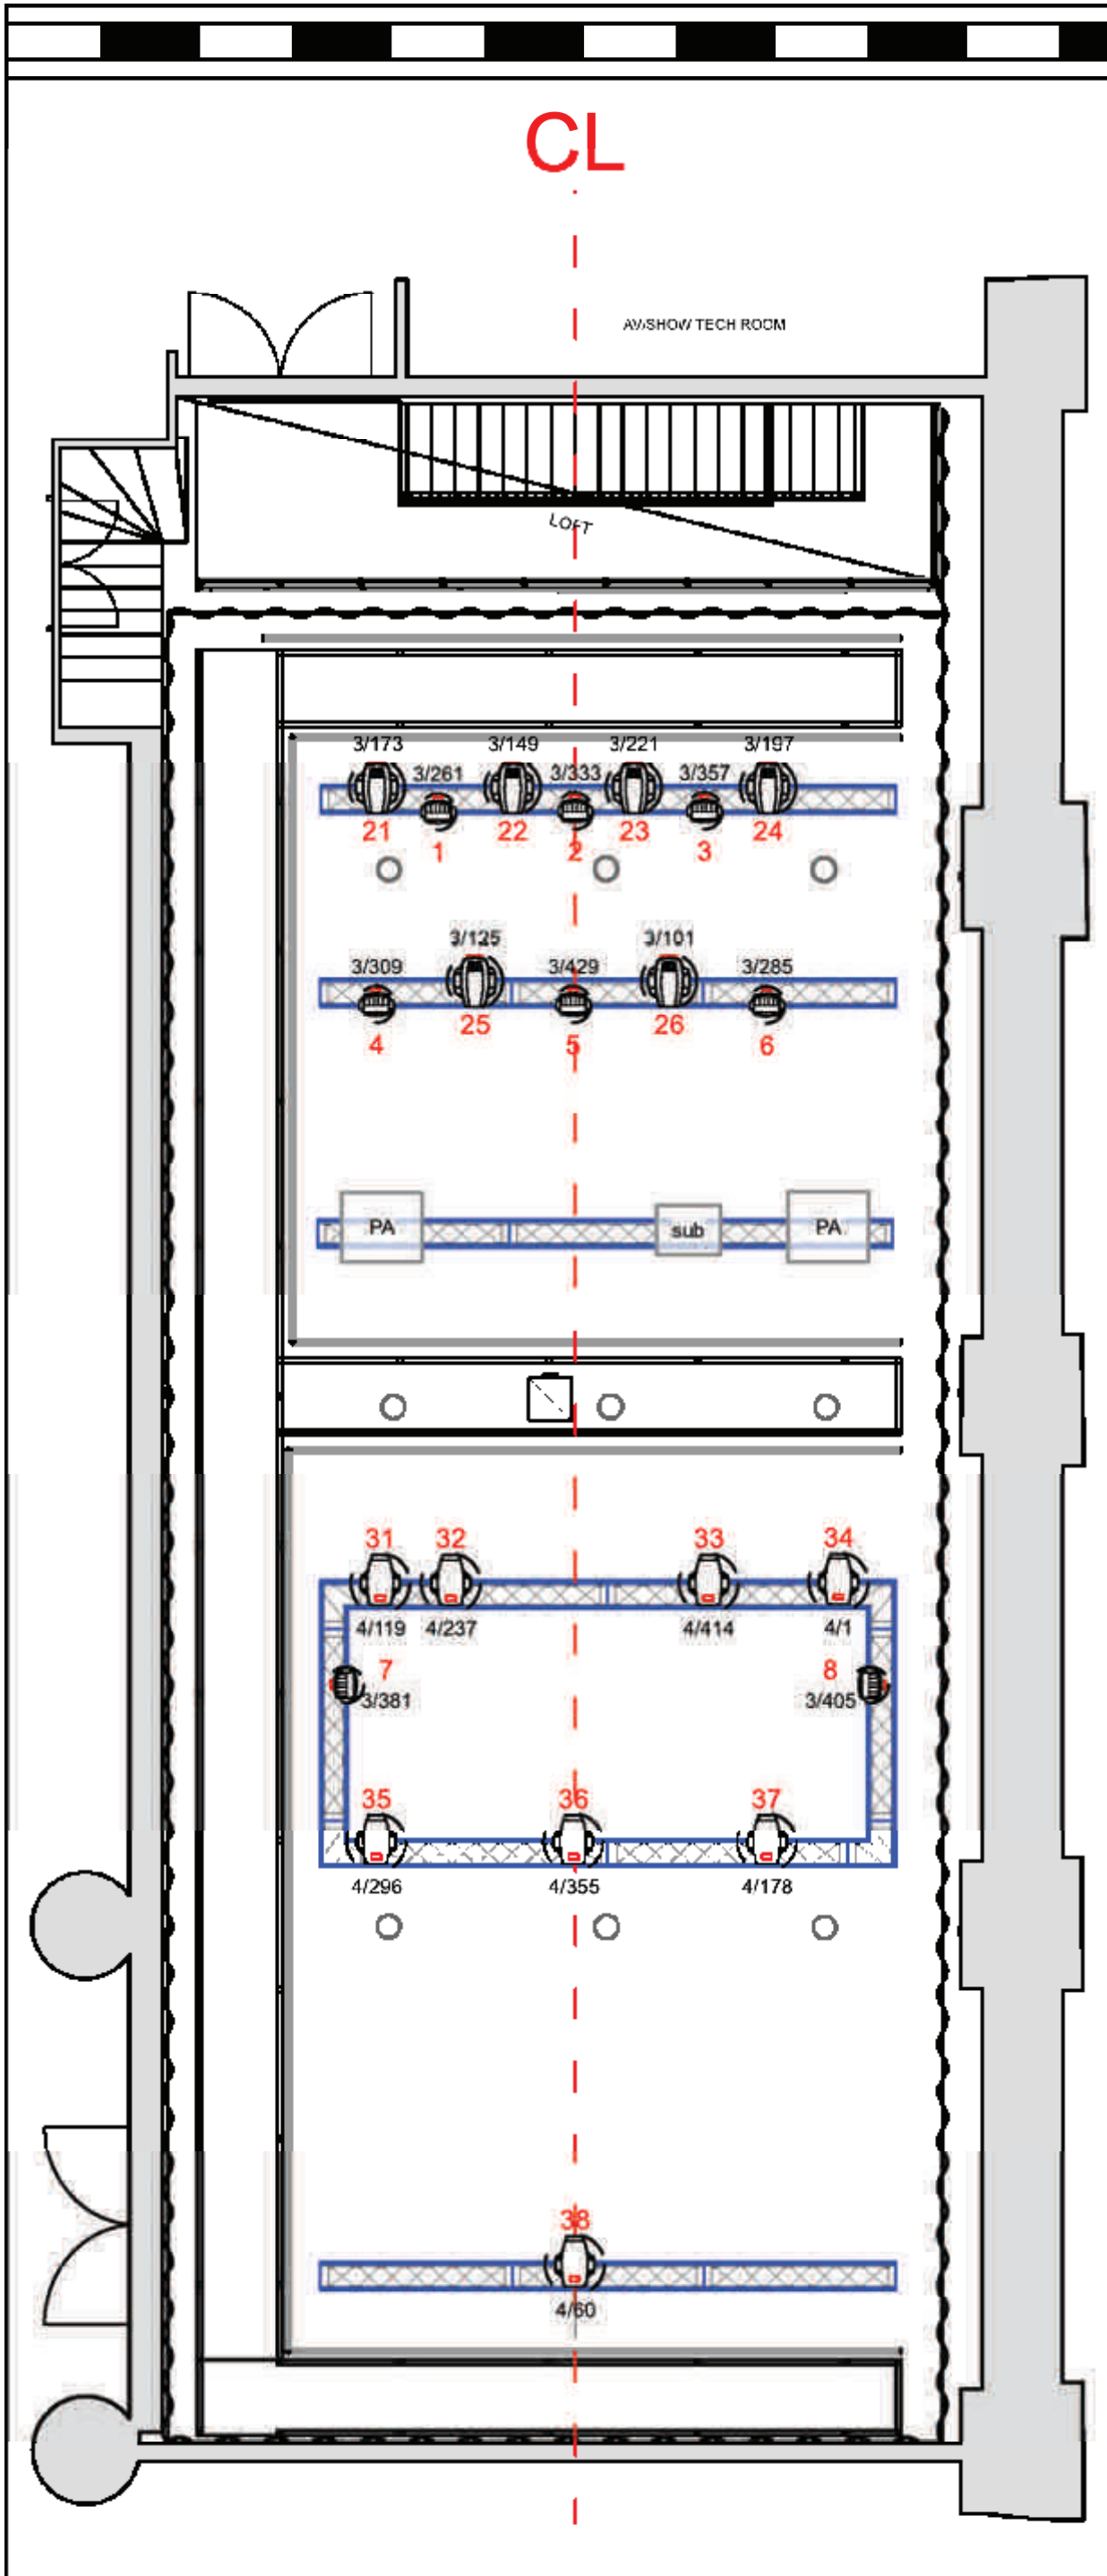

KEY

- 6/201
— Universe / DMX
- 42
— Channel #
- Panasonic RZ690 Projector
- ELATION Platinum LED Wash
- ELATION Satura Spot LED
- ELATION Fuze Profile LED
- Circus rigging point
- Circus rigging rail

Optional Haze / Fog Machines

Unique Hazer	Ch 500	6/511
Cobra Fogger	Ch 600	6/509

Platinum Wash mode: 1 Basic
 Satura Spot mode: 3 Standard
 Fuze Profile mode: 4 Extended


Helsinki

Kulttuurikeskus Caisa
Cultural Centre Caisa


LIGHTING PLOT

Scale	Date
1:100 @ ISO A4	15.10.2024


Drawn by: Vilma Vantola
 Edited by: Tony Leskinen

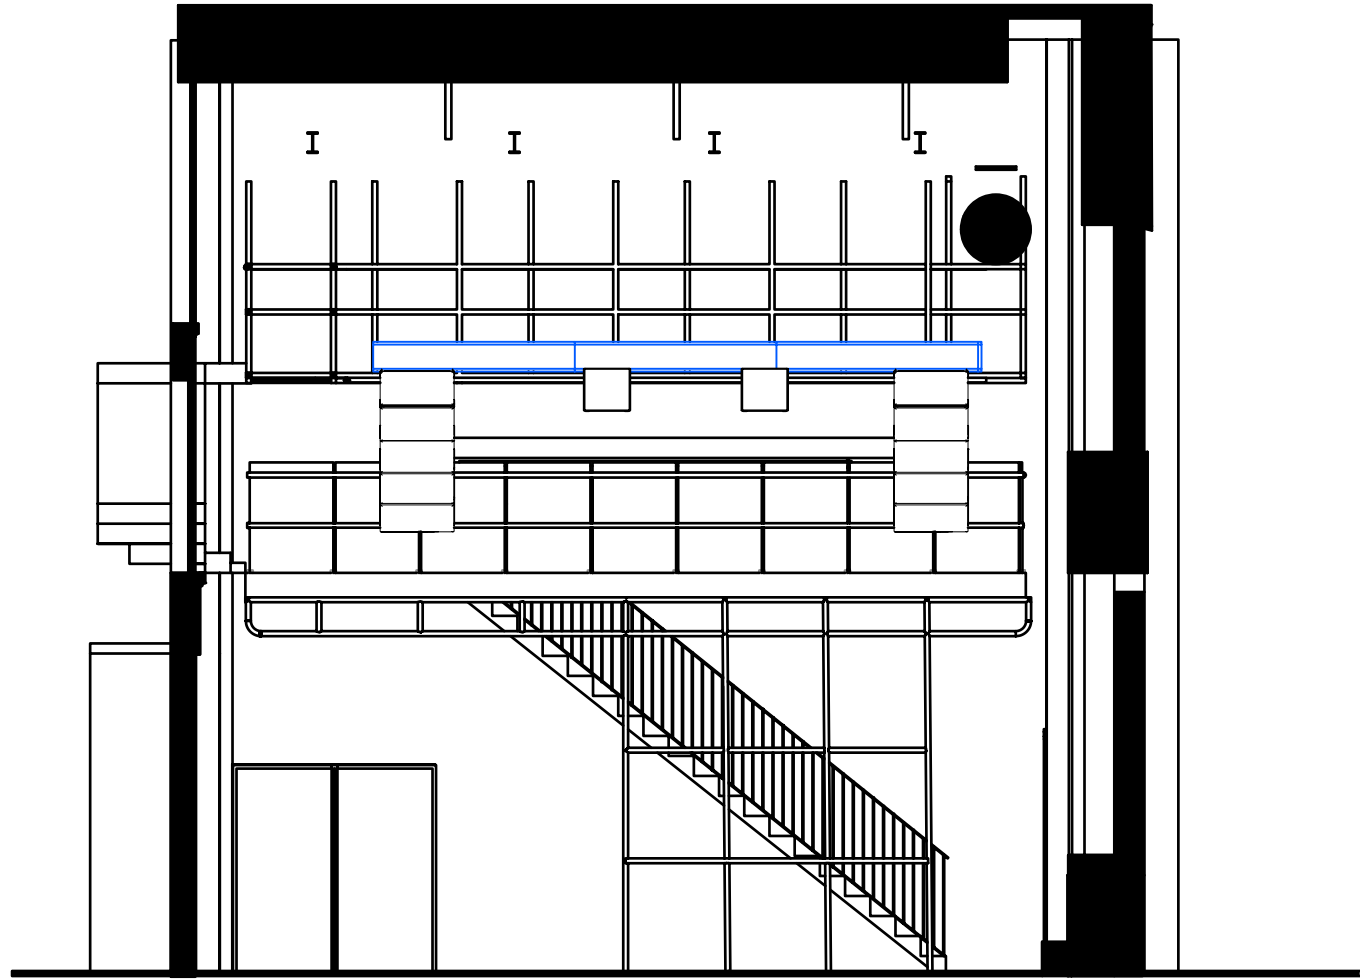


1 [AV Room]
Scale: 1:75

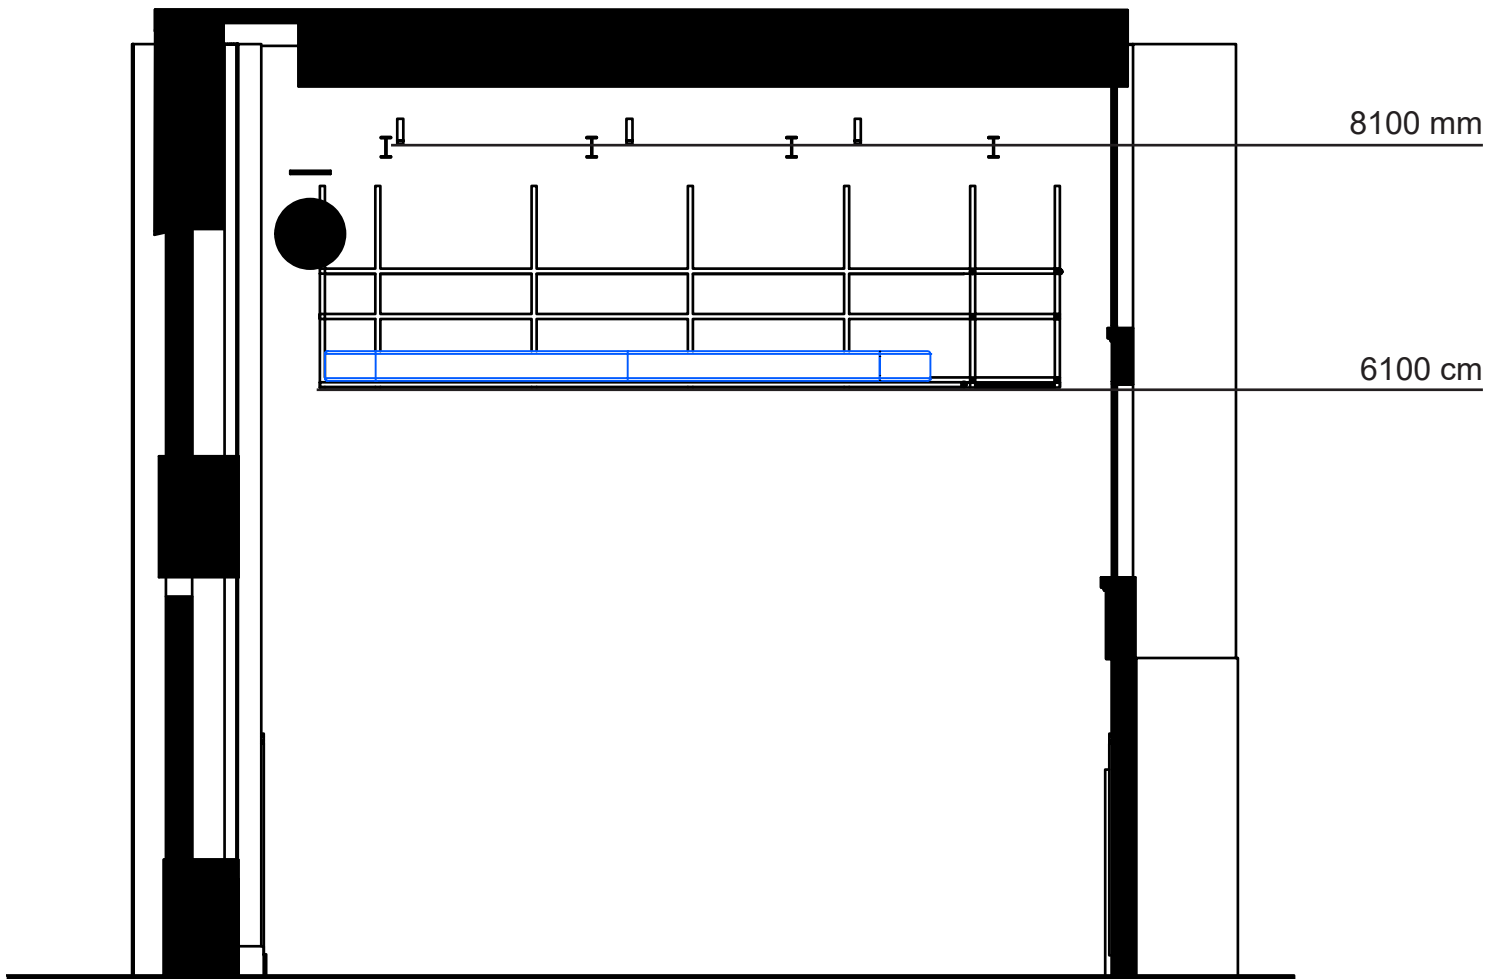

2 [Gallery]
Scale: 1:75

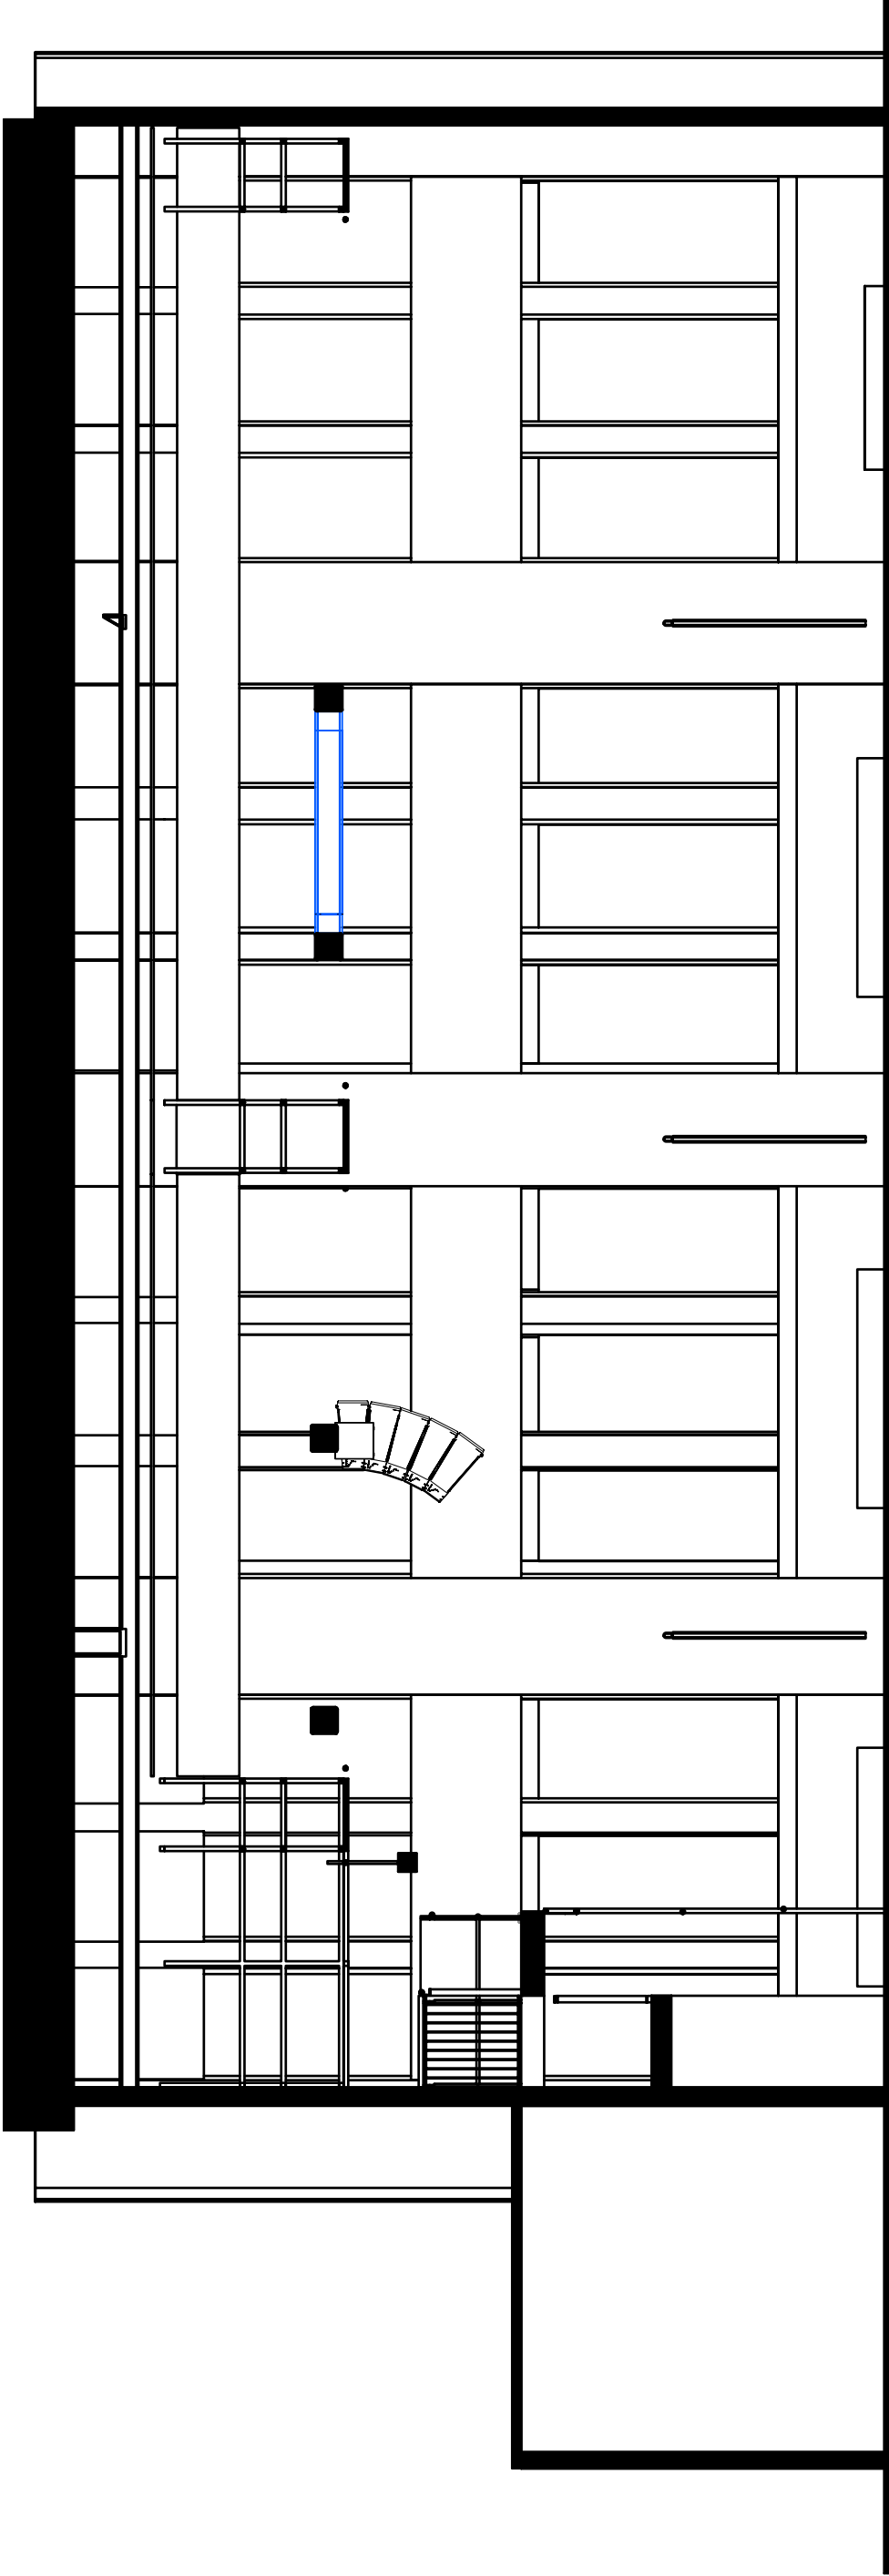

3 [Window wall]
Scale: 1:75

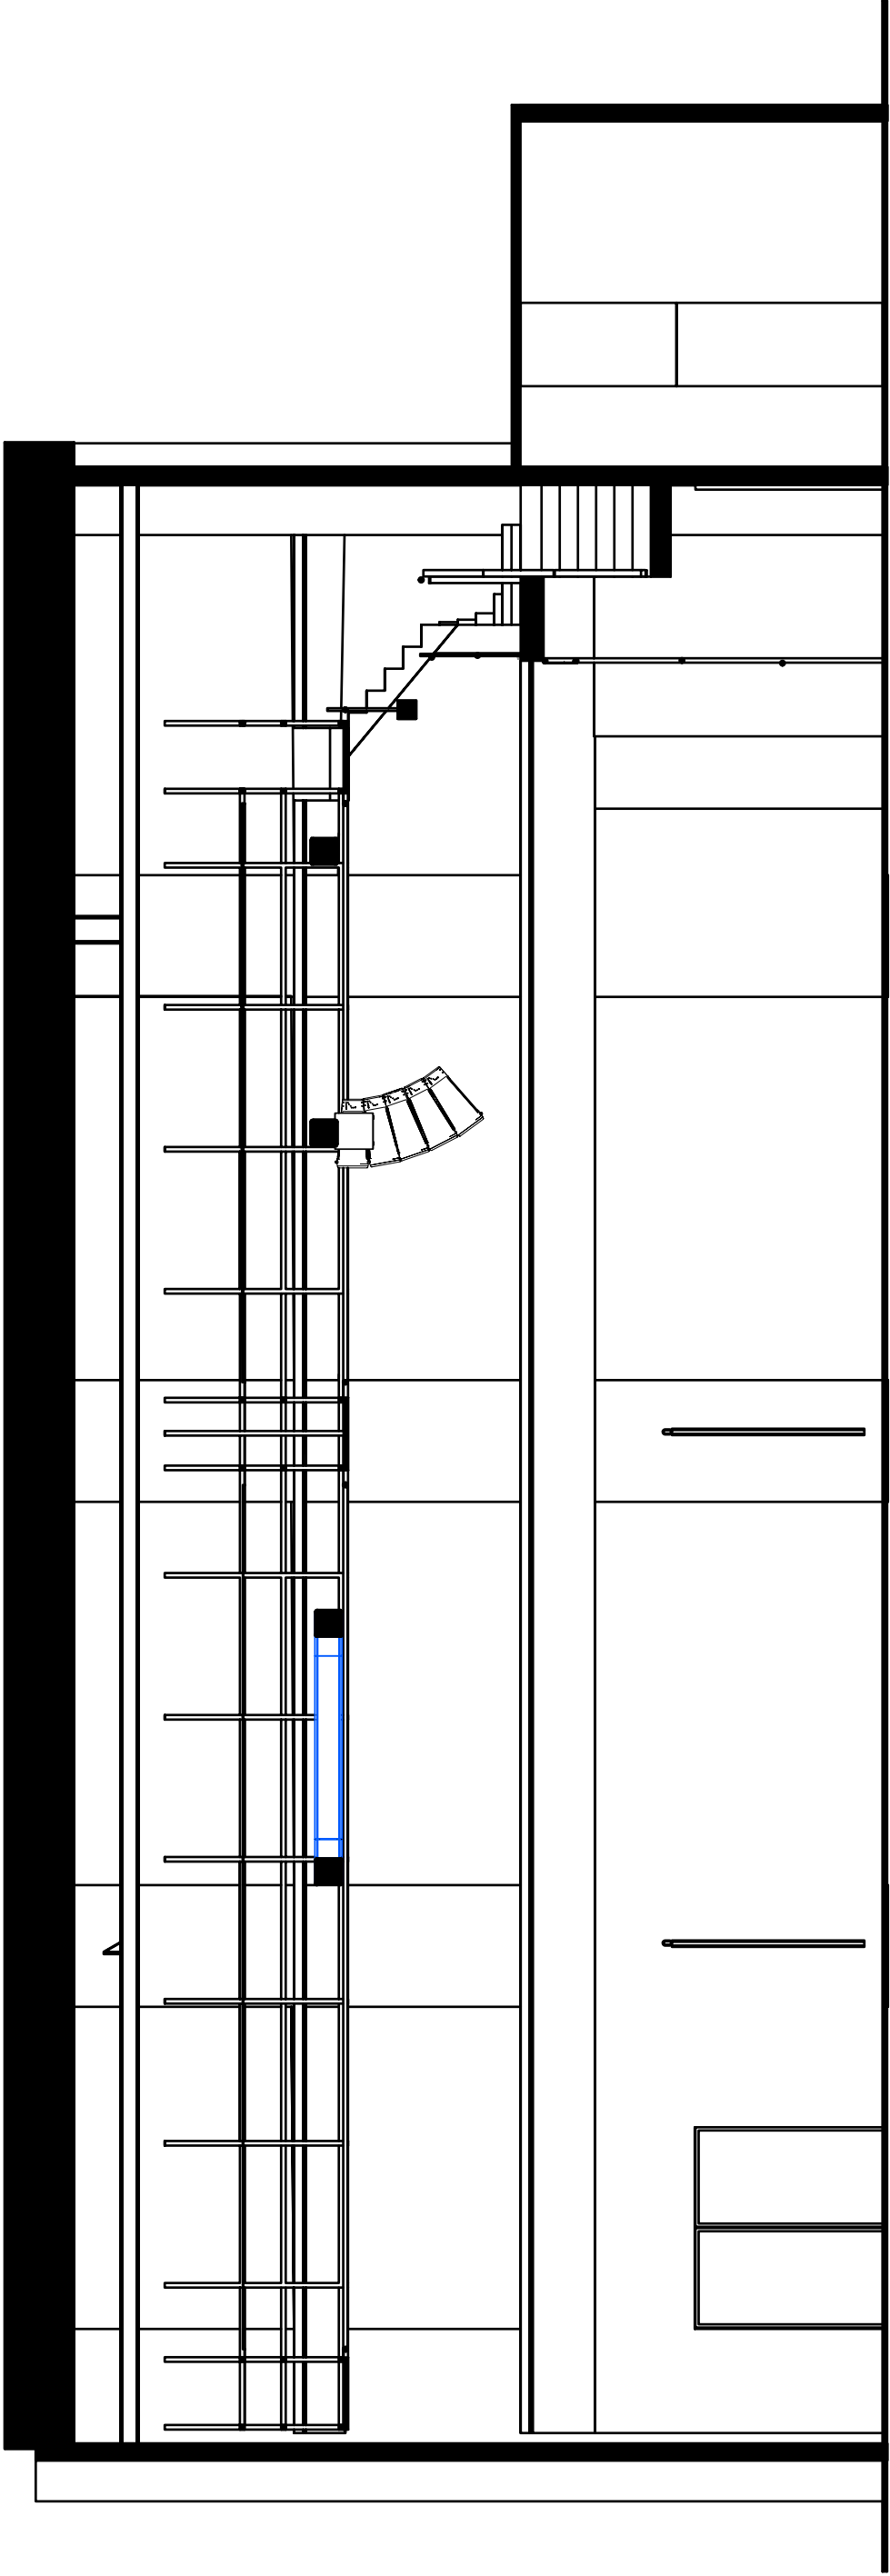

4 [Inner wall]
Scale: 1:75